


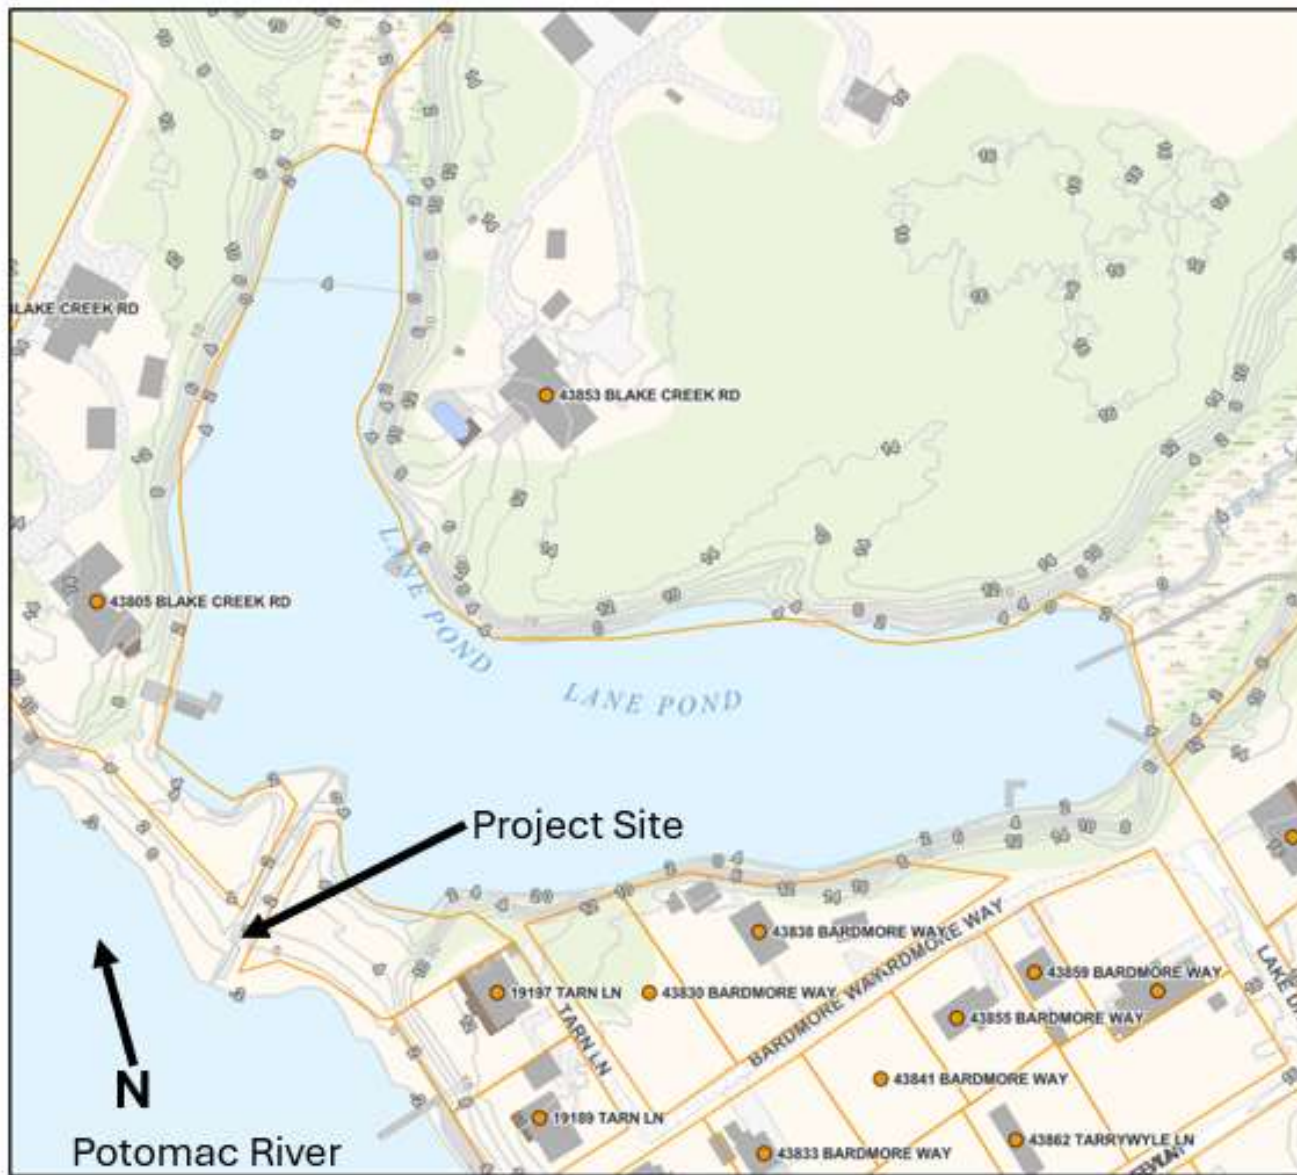

Vicinity Map

Charles and Virginia Foster own 43805 Blake Creek Road, 43830 Bardmore Way, and 43838 Bardmore Way, which are adjacent to Lane Pond.

Project: Lane Pond Channel Dredging

Proposed Project for:

Applicant: Virginia Foster

Mailing Address: PO Box 40, Valley Lee, St. Mary's County, Maryland, 20692

Email: River_house_farm@yahoo.com

Cell: 301-904-3434 Date: April 21, 2026

202660694

26-WL-0371

Page 1 of 5



Aerial Photo

Propose dredge part of the channel that connects Lane Pond to the Potomac River

Project: Lane Pond Channel Dredging

Proposed Project for:

Applicant: Virginia Foster


Mailing Address: PO Box 40, Valley Lee, St. Mary's County, Maryland, 20692

Email: River_house_farm@yahoo.com

Cell: 301-904-3434 Date: April 21, 2026


202660694
26-WL-0371

Page 2 of 5

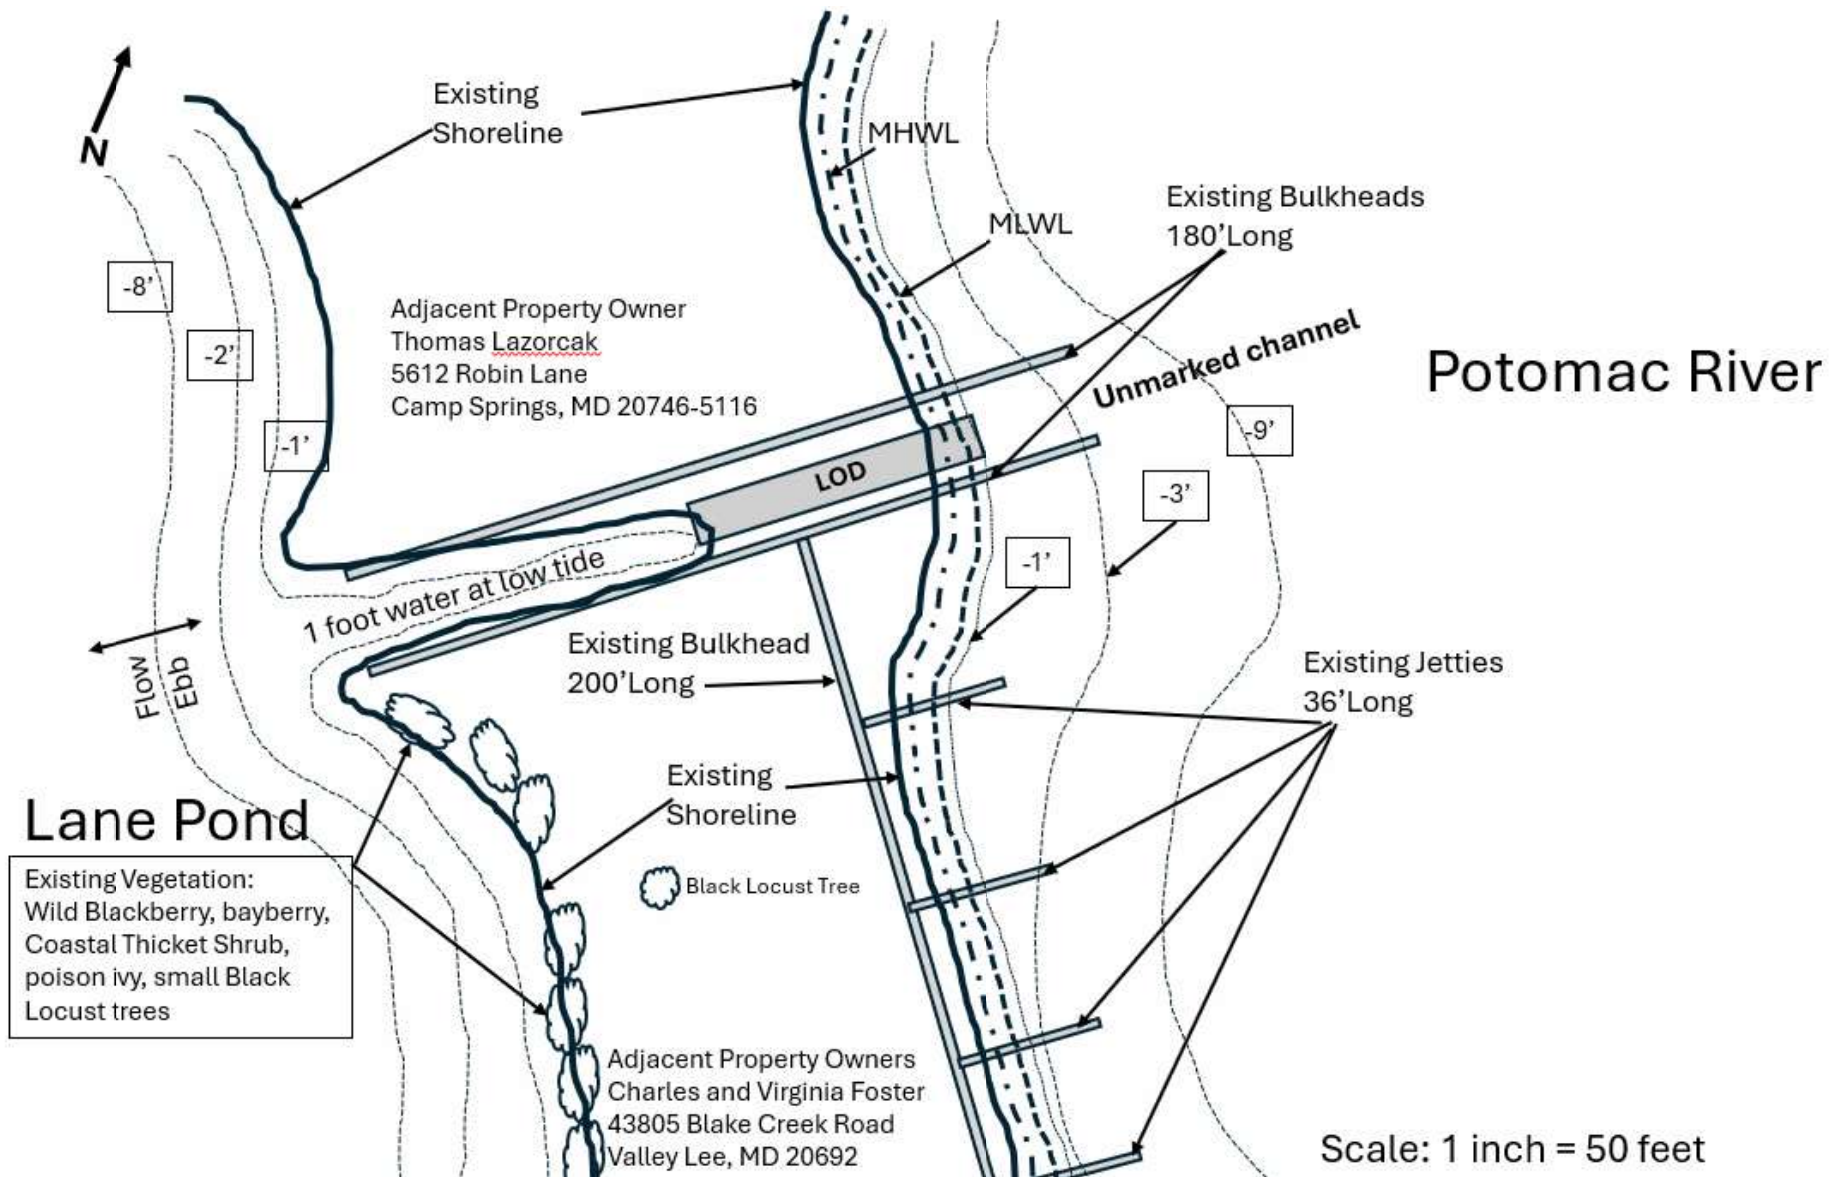


Existing Conditions:

Limit of Disturbance (LOD) will be inside the channel

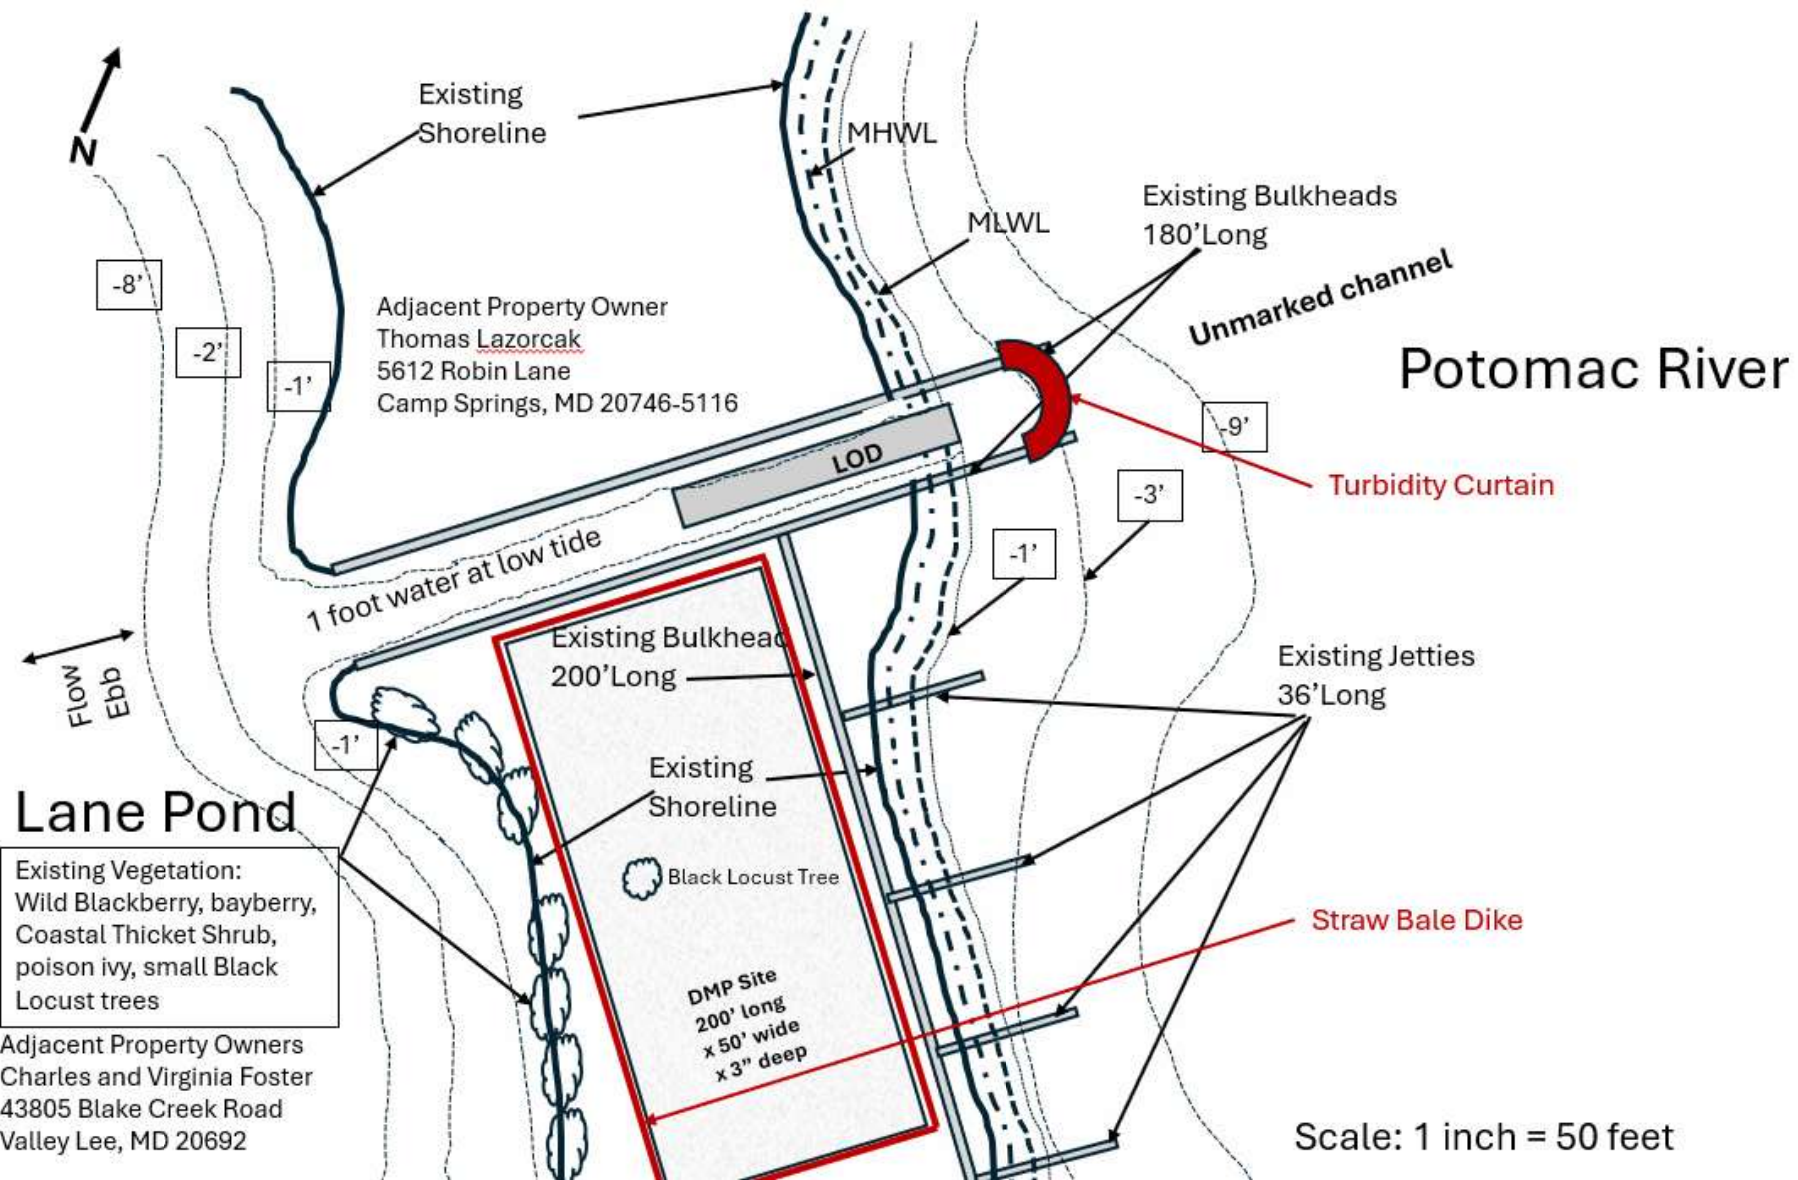

Proposed Conditions: Limit of Disturbance (LOD) will be inside the channel.

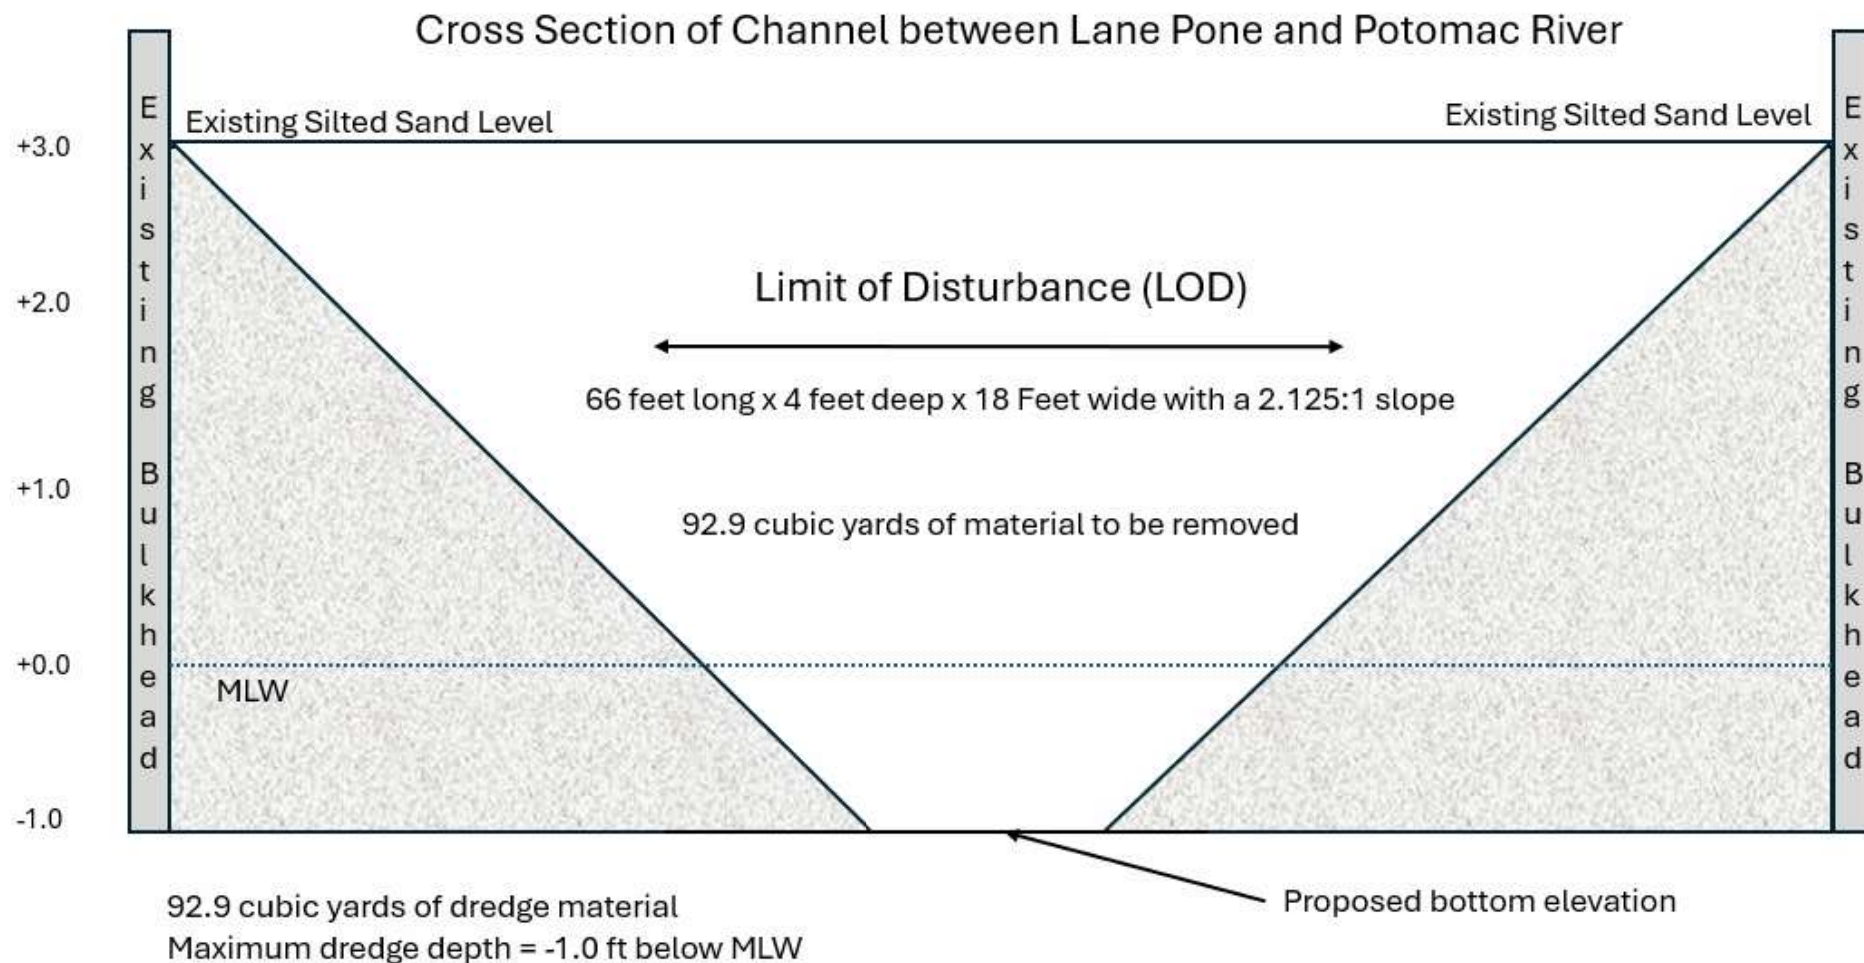

Cross Section of Proposed Dredged Material Placement (DMP): The dredged material, 92.9 cubic feet of sand, will be dumped on the existing sandy beach behind an existing bulkhead that parallels the Potomac River. The dump area will be 200 feet long by 50 feet wide by 3 inches deep, all of which is above the MHW. The area is entirely on Charles and Virginia Foster's property at 43805 Blake Creek Road .